


Richmond Event Management
59 Prince Street
Bristol
BS1 4QH

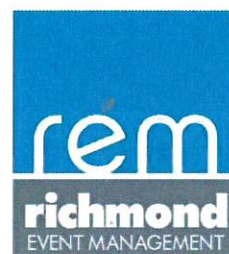

Dear Docks Resident,

Gloucester Tall Ships Festival is taking place on Friday 3rd June – Sunday 5th June this year.

The build for the event will begin on Monday 30th May in Orchard Square, Victoria basin, Mariners Square and the Main Basin. The event dismantle will be completed on Tuesday 7th June.

The Tall Ships will be sailing into the Docks throughout the week prior to the event.

This event is free to attend for general admission with boarding passes available to purchase at £5.00 for adults, and children – under 5 years go free. These Boarding passes will give the purchaser on board access to all tall ships present at the festival for a 2 hour period.

Access for residents to your homes is a priority for us, and we want to ensure that you can come and go from the site with minimum inconvenience. If you have any queries about the event then please let us know as soon as possible by email and we will help you to resolve any problems.

If you find yourself in any difficulty this year, for any reason, please do not wait until after the event. You can either call us on the mobile number below over the weekend, ask a security member from CS Security Ltd to radio through to event control or you can email event control. We are here to help.

If your parking is in the Barge Arm, West Quay, Pridays Mill car parks – access will be the same as usual for you. If you park in Albert Warehouse, you will still be able to access your car park – however, please be aware that due to the high footfall in Mariners Square, we will be providing a steward to walk in front of your vehicle to clear the way and ensure that your path is clear.

Apart from access to the car parks, there will be no vehicle movement permitted on site between 10:00 and 18:00 Friday 3rd, Saturday 4th, Sunday 5th June. If this causes you any problem, please let us know and we will do our best to help.

The event will run from 1200 – 1800 on Friday 3rd, Saturday 4th and Sunday 5th June.

We have attached a site plan for your information and you can find the entertainment programme on the Gloucester Tall Ships Festival website: www.gloucestertallships.co.uk

If you have any questions before or during the event dates please email:

gloucestertallships@rem-events.com. On the weekend event control will be staffed from 1000 -1830 and the contact number is: 07591 149895.

Kind regards,

Richmond Event Management Ltd

59 Prince Street | Bristol | BS1 4QH


T 0117 9276614 | E info@rem-events.com | W www.rem-events.com

Registered office: as above. Company Reg No 3231614



LEGEND

- POWER & LIGHTING**
- POWER OUTLET
- ROUTES**
- EMERGENCY
- PEDESTRIAN
- VEHICLE
- STANDS & INFRASTRUCTURE**
- CUSTOMER VAN
- STOVE
- TRAILER
- FORCE - HDMA
- MET BARRIER
- PEDESTRIAN
- ICE CREAM VAN
- CASH
- POST LAD
- GATE (CUSTOMER BLOCK)
- FOODS MESS
- SECURITY POSITION
- WATER POINT
- PORTAL ACCESSIBLE
- POSTAL BOX STAND
- ONE WAY SYSTEM WHEN NEEDED
- WAYFINDER

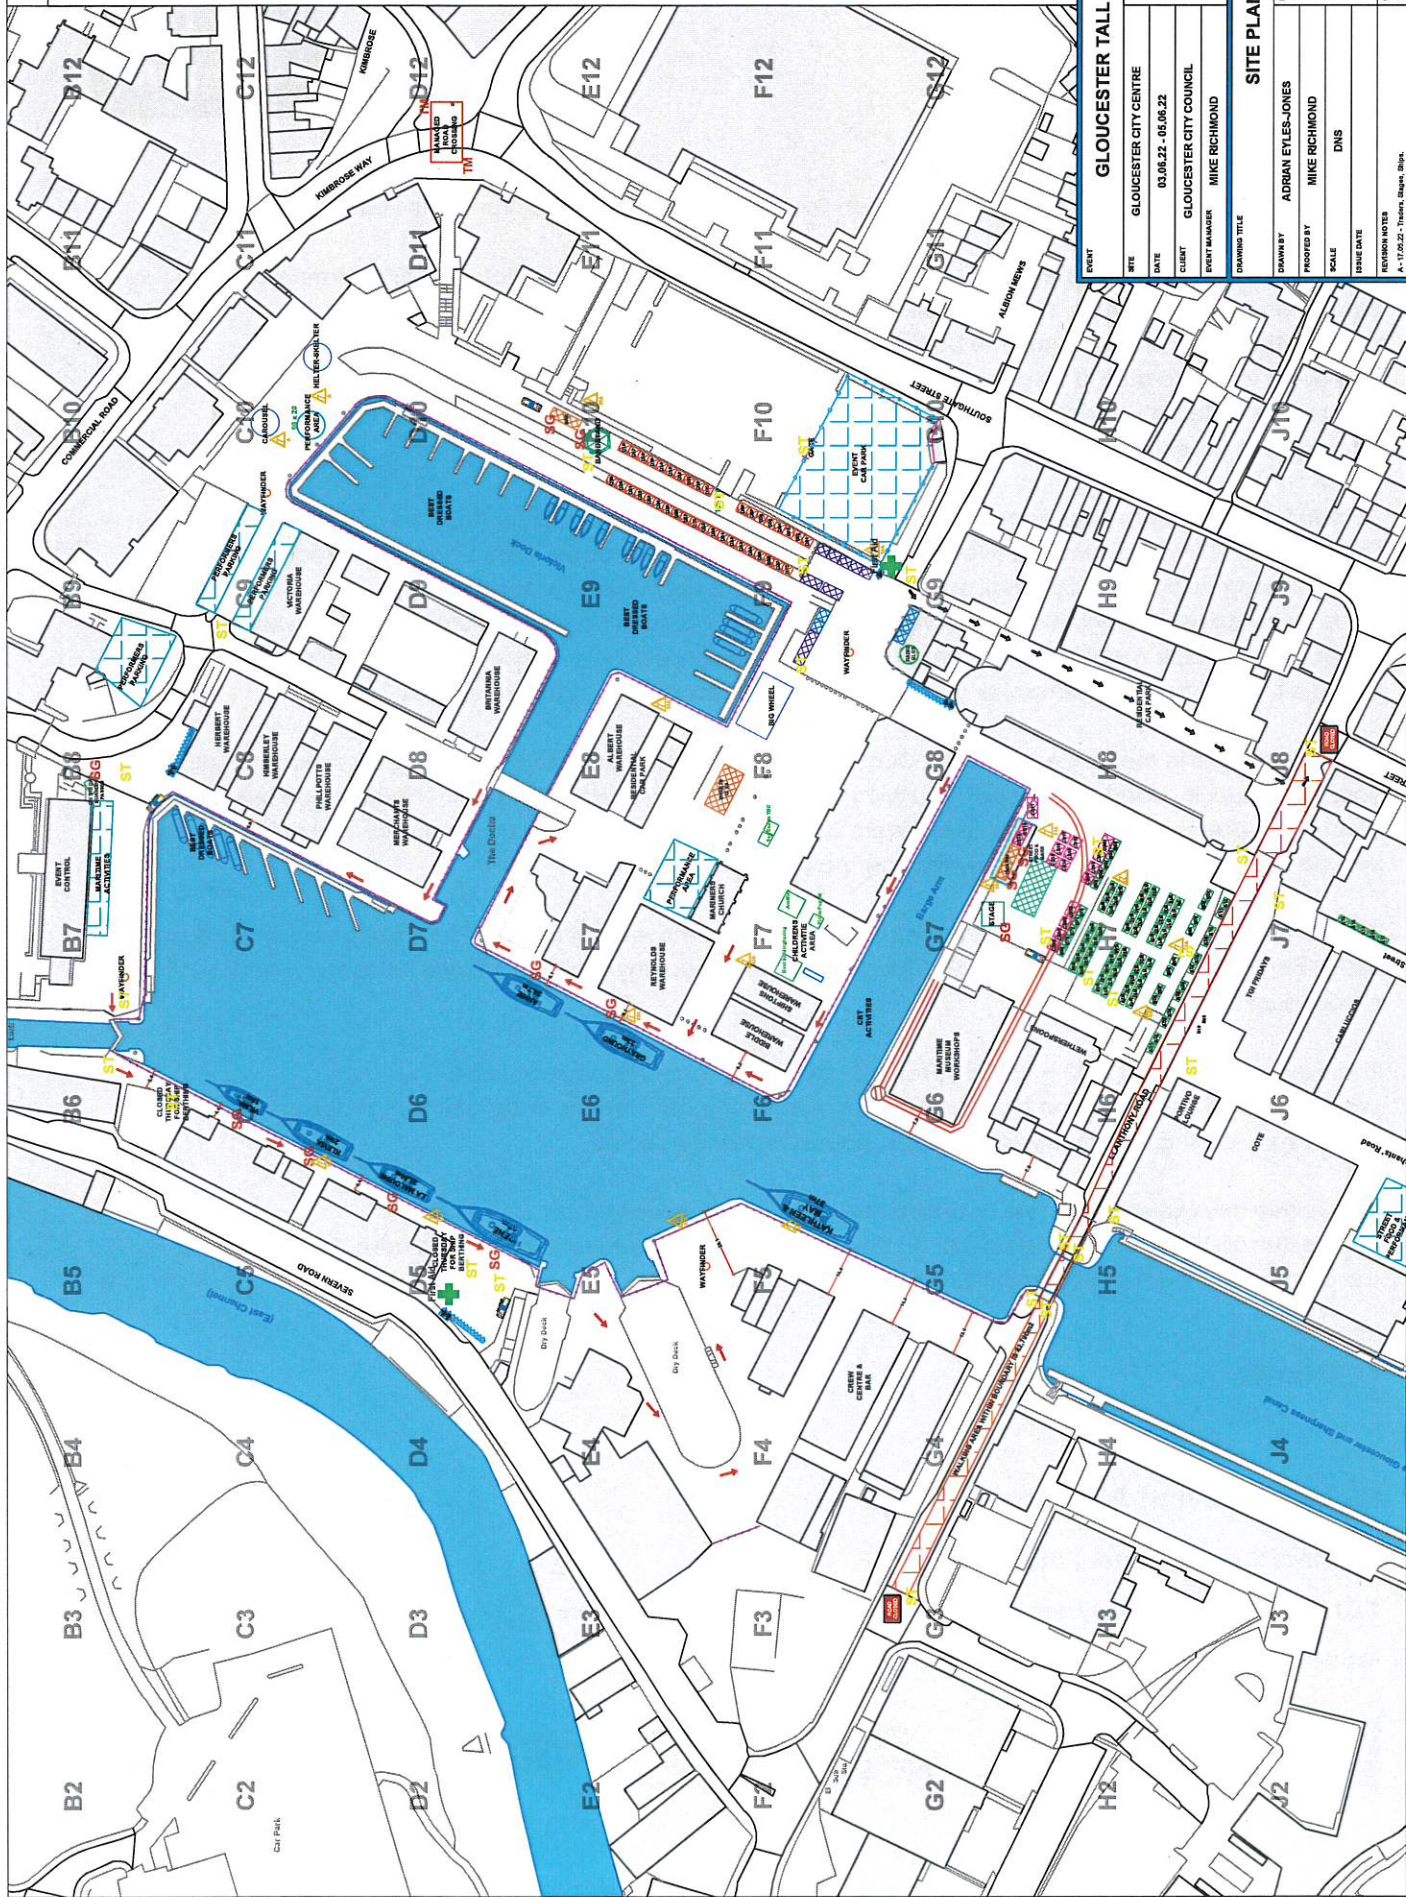

| | |
|-----------------------------------|--|
| GLoucester TALL SHIPS 2021 | |
| CLIENT | GLoucester CITY COUNCIL |
| EVENT MANAGER | MIKE RICHMOND |
| DATE | 03.06.22 - 05.06.22 |
| CLIENT | GLoucester CITY COUNCIL |
| EVENT MANAGER | MIKE RICHMOND |
| DRAWING TITLE | SITE PLAN |
| DRAWN BY | ADRIAN EYLES-JONES |
| PROVED BY | MIKE RICHMOND |
| SCALE | DNS |
| DATE DATE | |
| REVISION NOTES | A - 17.06.22 - Trainers, Stages, Ships |

GLoucester TALL SHIPS 2022

GENERAL NOTES
 This drawing remains the property of Gloucester Council.
 All dimensions in meters unless otherwise stated.
 All drawings in meters unless otherwise stated.
 No liability is accepted for any error resulting from the drawing.